



Low Ceiling Area - LC...

High Ceiling Area - HC...

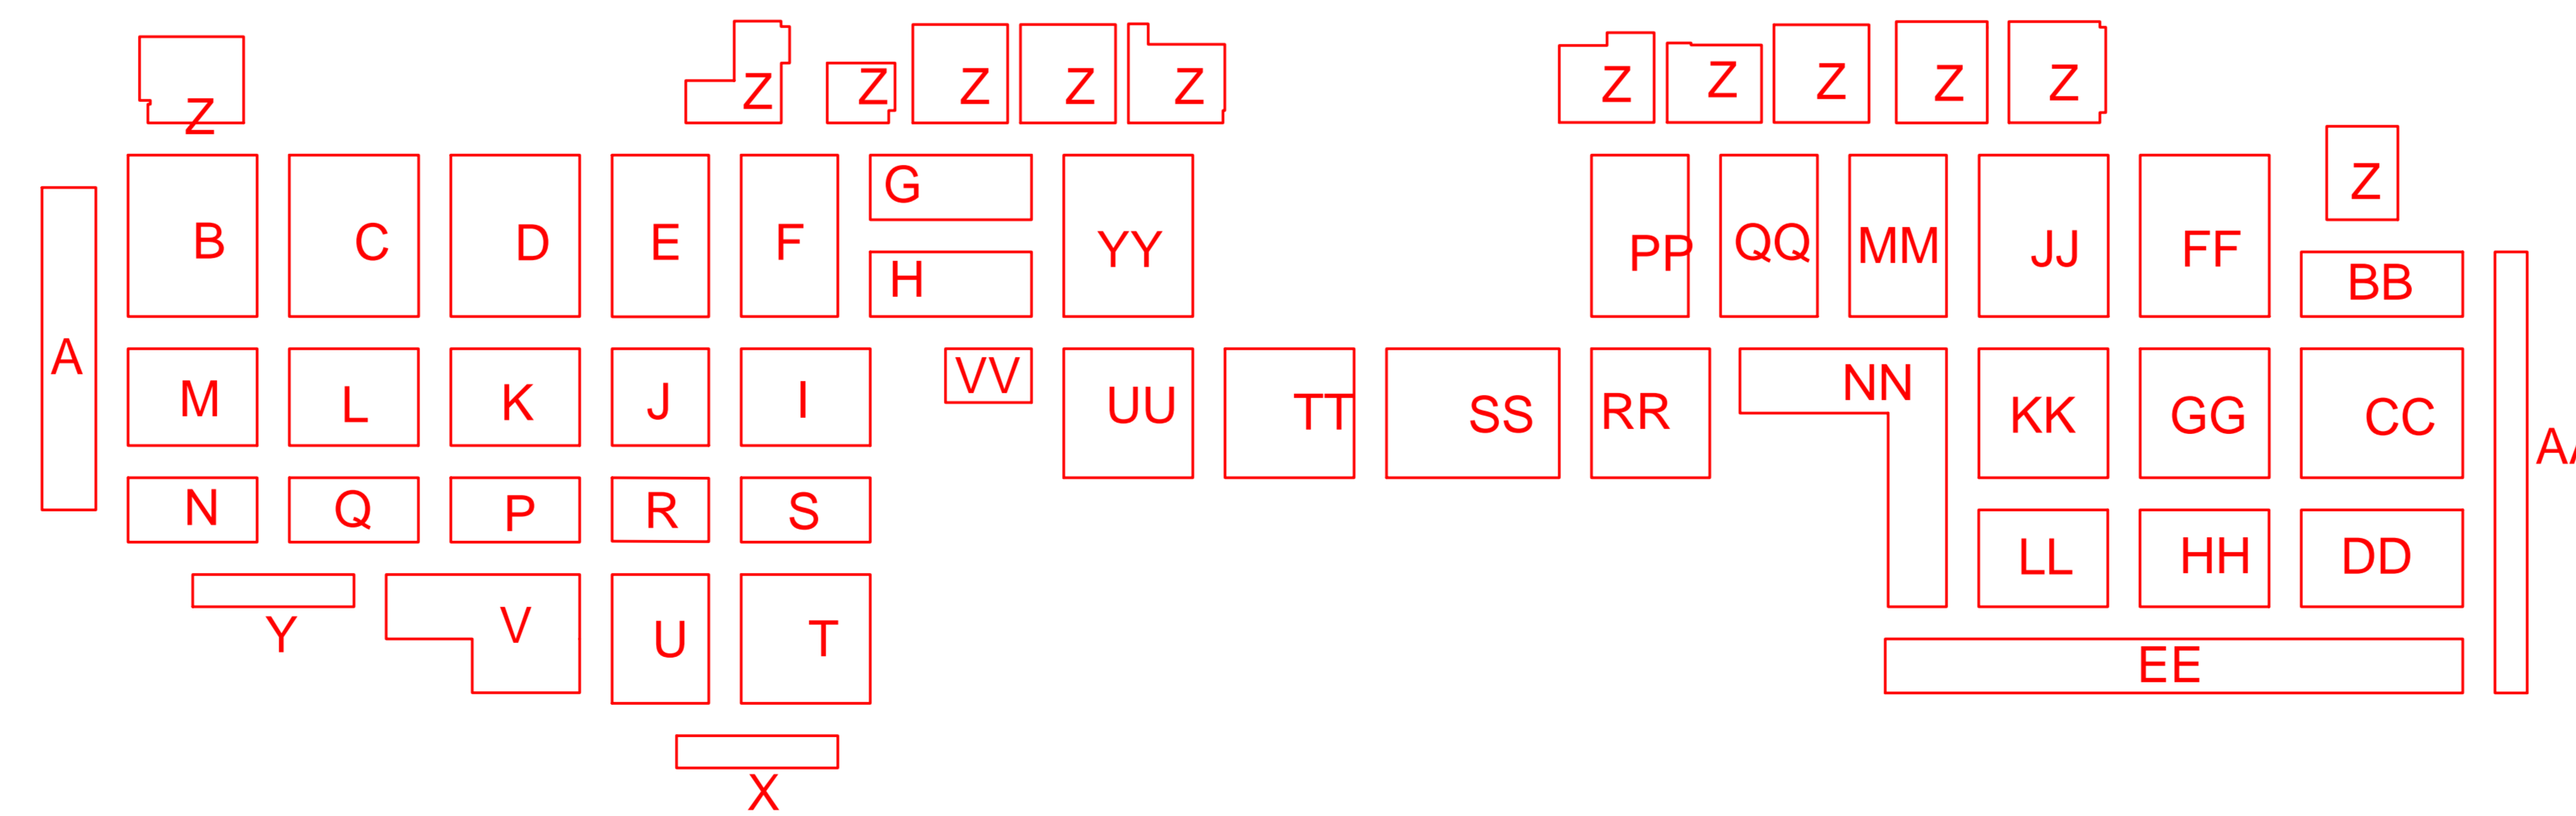

- 1) FIRE CABINET
- 2) EMERGENCY EXIT
- 3) WATER-AIR POINTS
- 4) LOADING/ UNLOADING GATES
- 5) ELECTRIC PANEL

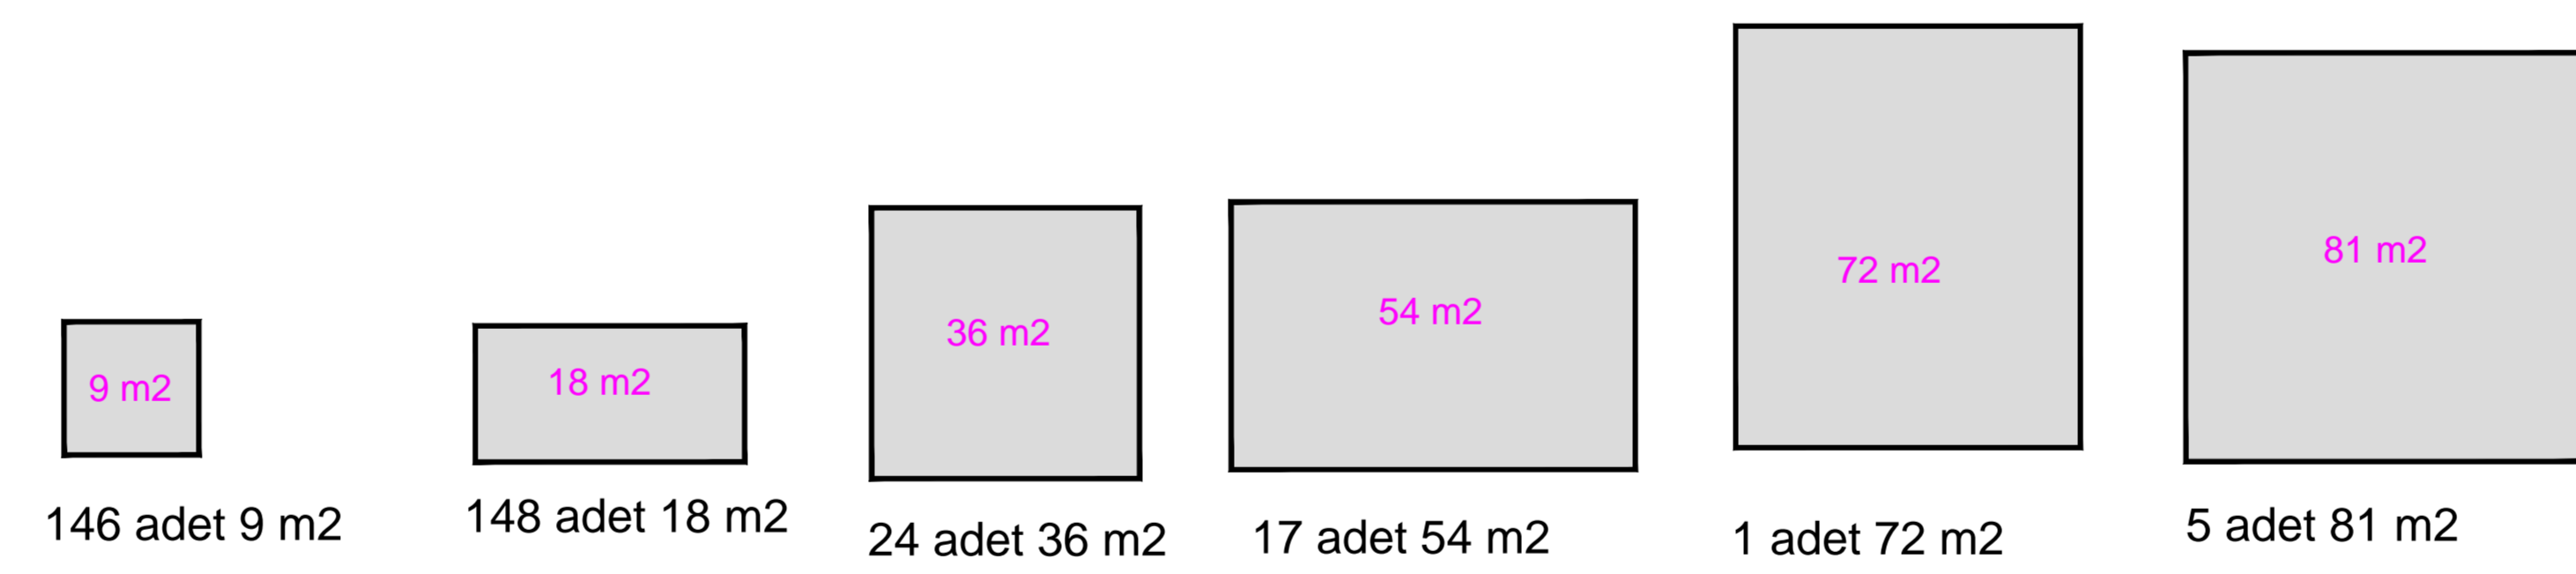

6572 m2

343 adet